

04/08/15

Addendum #3

Project: Addition and Renovation: Animal Shelter

Owner: Craven County

Address: 1639 Old Airport Road

City: New Bern, NC

DRAWINGS:


[1] Sheet E-1 - Electrical Schematic [Service Entry Drawing]


Omit indicated new meter and CT cabinet. Add 190 linear feet of 4" PVC conduit run underground to transformer pad located between existing building and the driveway. Install feeder ([4] 350 kcmil and #2 GND) from wireway to transformer pad. Underground conduit will include two 90 degree turns geometrically between new service entrance and existing transformer. Relocate grounding system to wireway. [Omit the existing Electrical Schematic and in lieu thereof insert the attached drawing .

C. R. FRANCIS / ARCHITECTURE p.a.



Charles R. Francis AIA

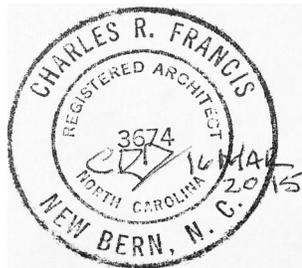

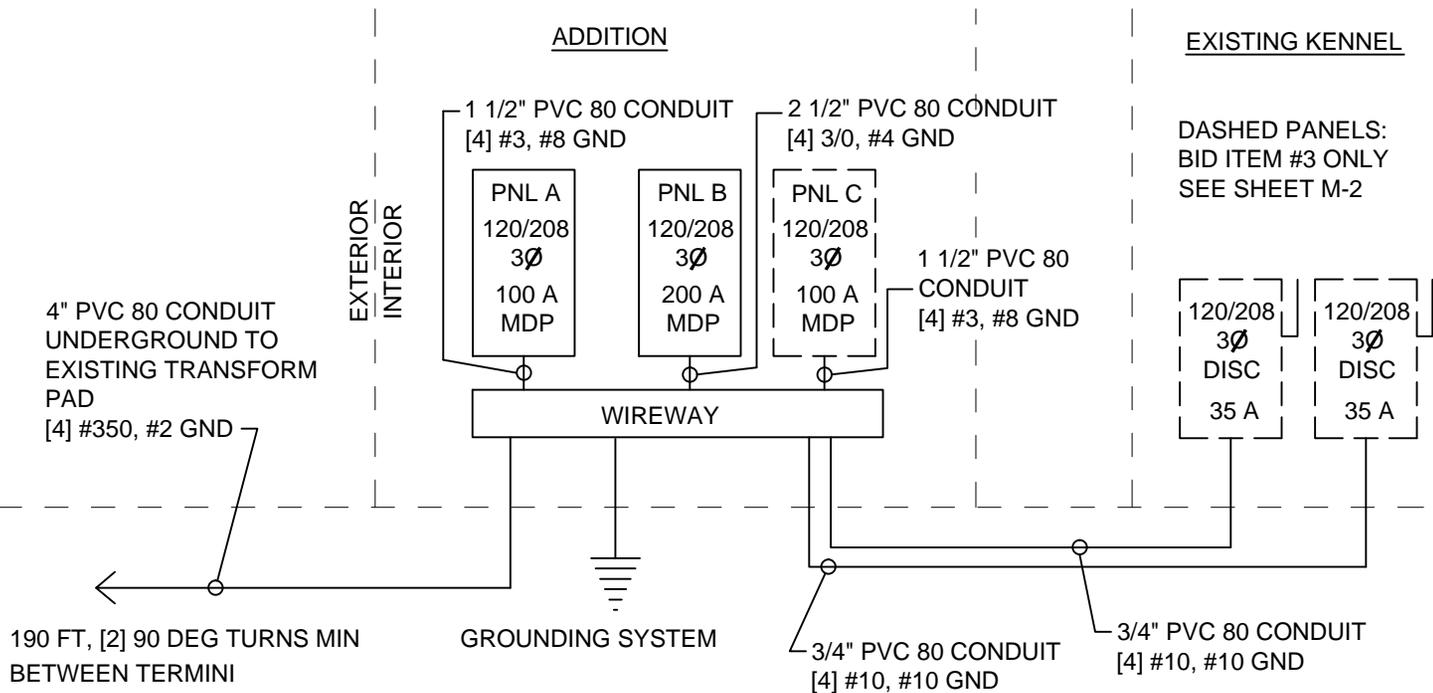

DASHED PANELS:
 BID ITEM #3 ONLY
 SEE SHEET M-2

REVISED ELECTRICAL SCHEMATIC

NTS (8 APR 2015)